


WINDOW LEGEND

SH3050 LETTERS REPRESENT WINDOW OR DOOR TYPE:
 FX = FIXED WINDOW
 HS = HORIZONTAL SLIDER
 SH = SINGLE HUNG WINDOW
 SGD = SLIDING GLASS DOOR
 ★ = EGRESS WINDOW TO PROVIDE AT LEAST 5.7 SF IN THE OPEN POSITION, MIN. 20" CLEAR WIDTH, AND 24" CLEAR HEIGHT WITH MAX 44" TO SILL.

NUMBERS REPRESENT WINDOW FRAME OR DOOR DIMENSION IN FEET-INCHES:
 I.E. 3050 = 3'-0" WIDE x 5'-0" HIGH WINDOW FRAME DIMENSION

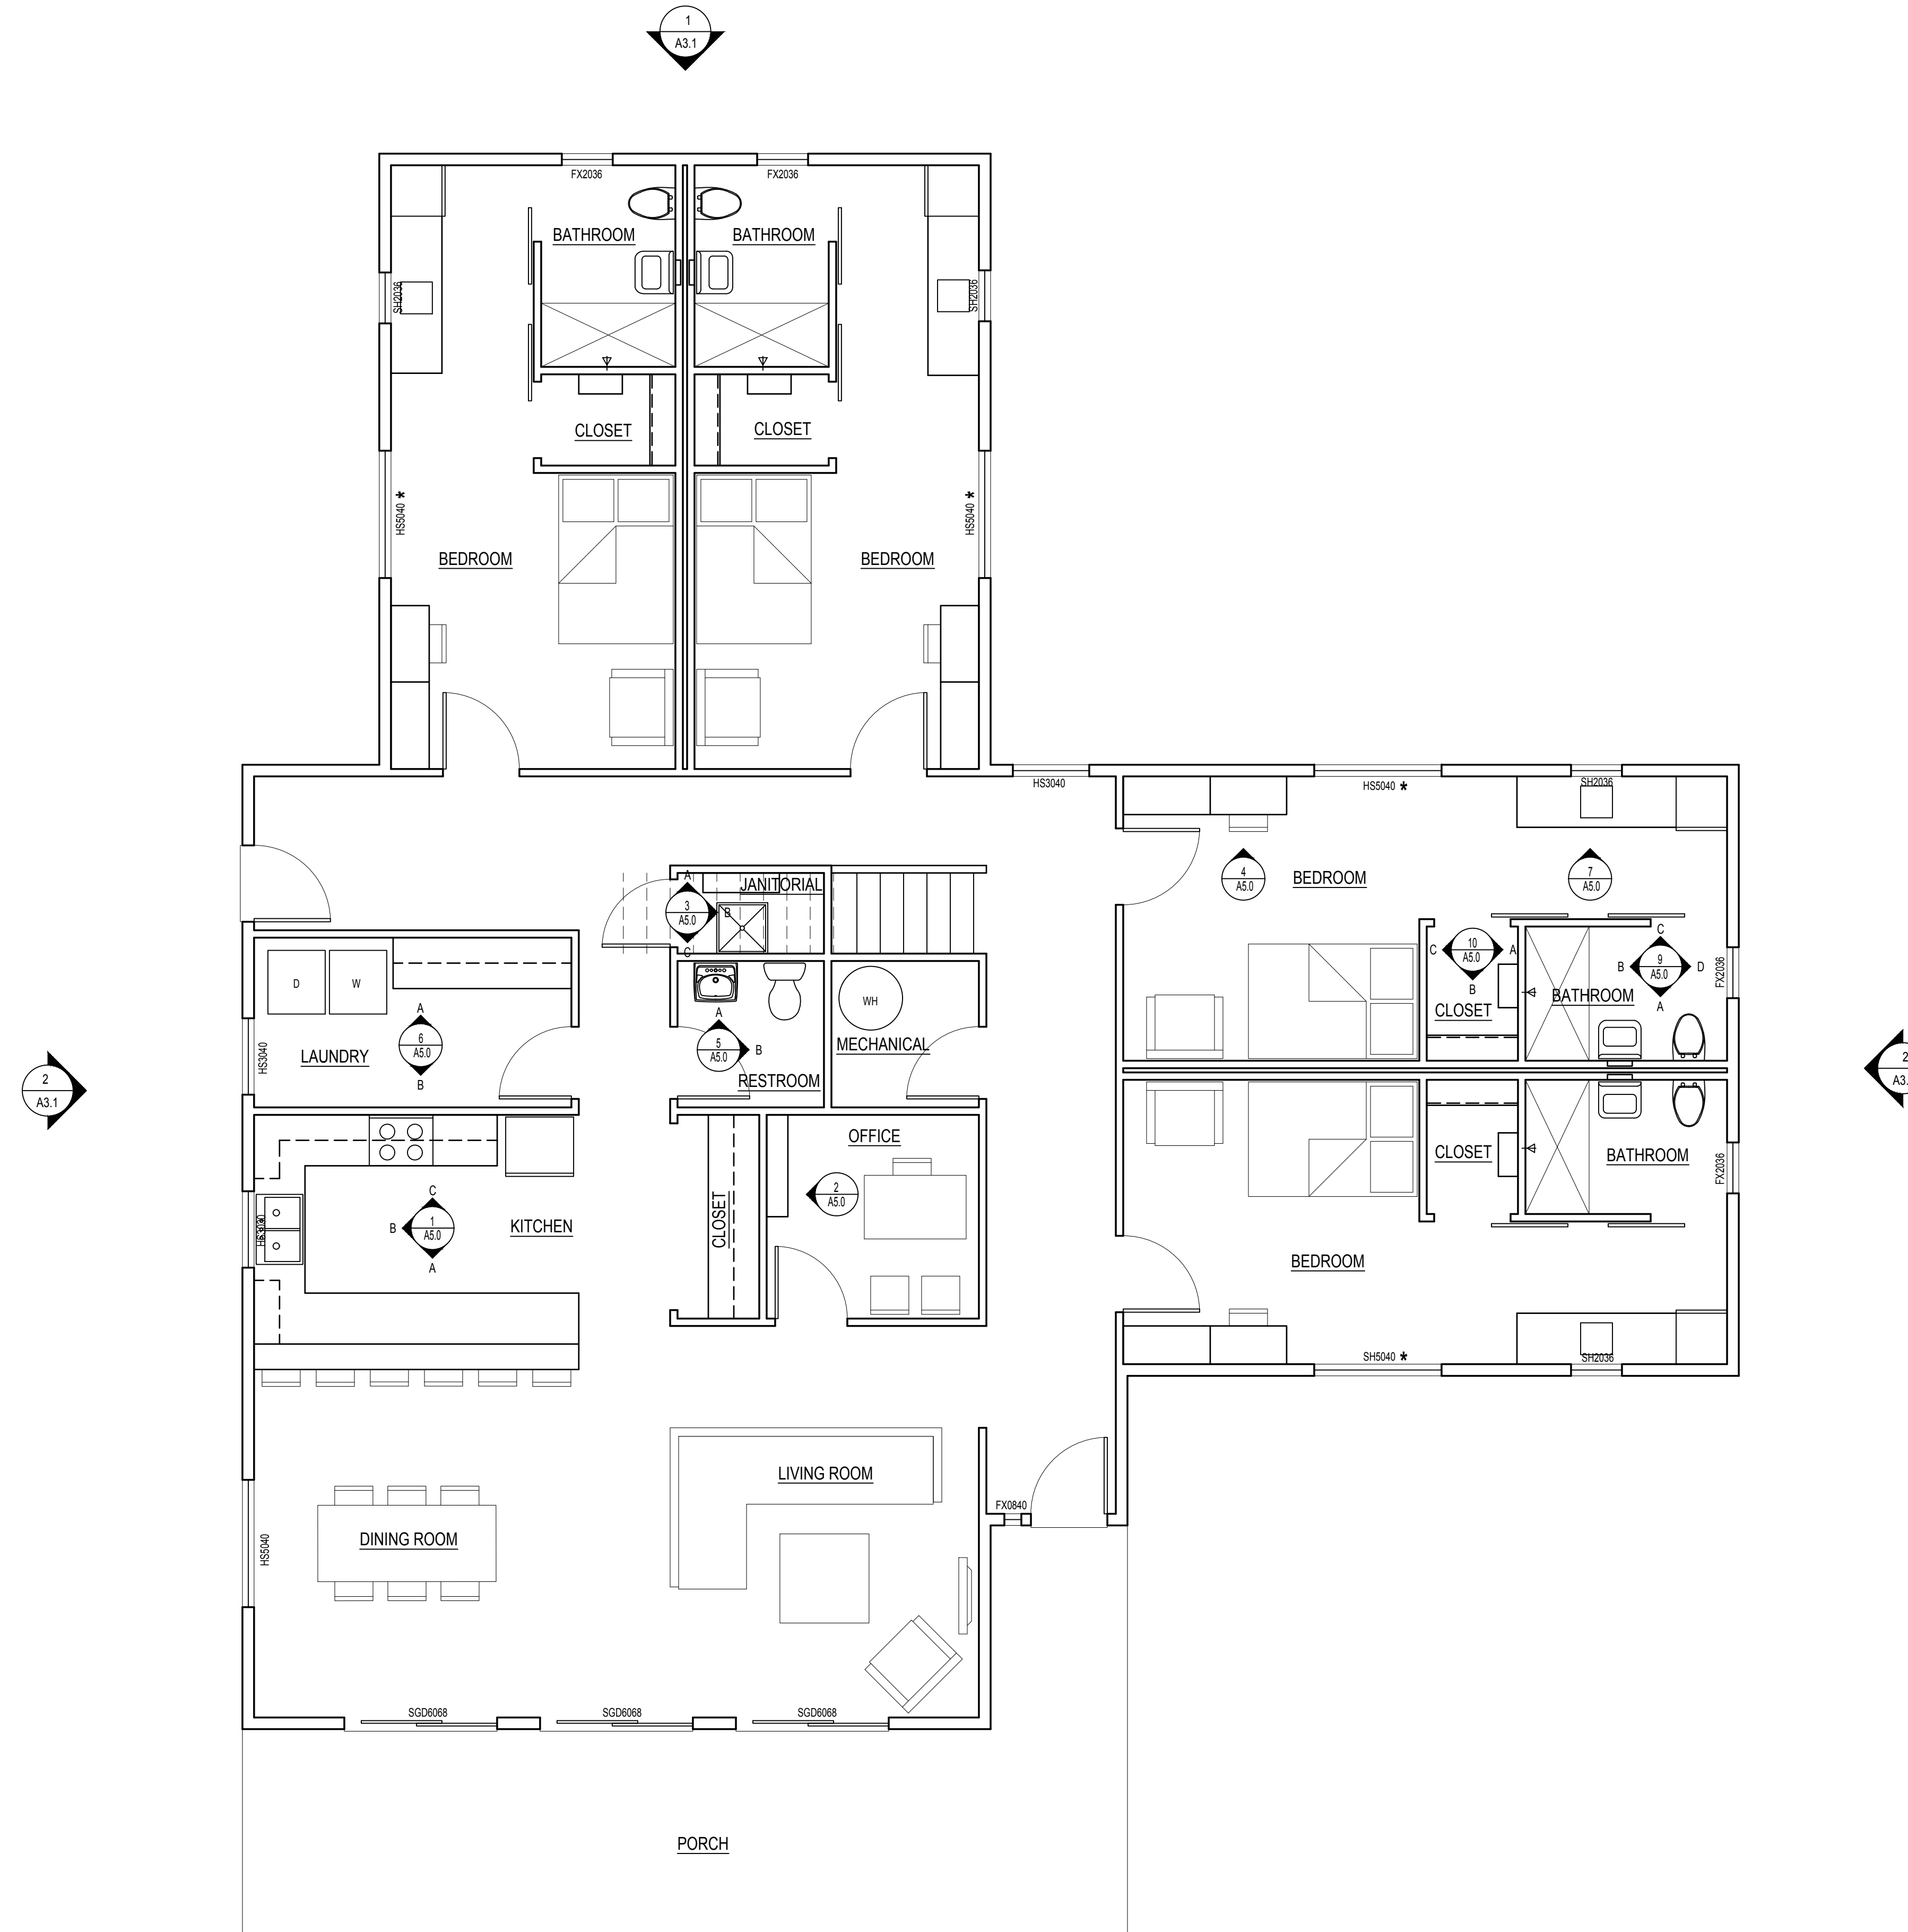

1
 A2.0
FIRST FLOOR PLAN
 1/4"=1'-0"

HEARN VETERANS VILLAGE
 2149 West Hearn Avenue, Santa Rosa, CA

PROJECT NUMBER
 16-09-00

CLIENT
 Community
 Housing
 Sonoma County

REVISIONS

DRAWING TITLE
**HOUSE FIRST
 FLOOR PLAN**

PRELIMINARY - NOT FOR
 CONSTRUCTION


SCALE
 AS NOTED

DATE
 APRIL 8, 2021

SHEET NO.

WINDOW LEGEND

SH3050 LETTERS REPRESENT WINDOW OR DOOR TYPE:
 FX = FIXED WINDOW
 HS = HORIZONTAL SLIDER
 SH = SINGLE HUNG WINDOW
 SGD = SLIDING GLASS DOOR
 * = EGRESS WINDOW TO PROVIDE AT LEAST 5.7 SF IN THE OPEN POSITION, MIN. 20" CLEAR WIDTH, AND 24" CLEAR HEIGHT WITH MAX 44" TO SILL.
 NUMBERS REPRESENT WINDOW FRAME OR DOOR DIMENSION IN FEET-INCHES:
 I.E. 3050 = 3'-0" WIDE x 5'-0" HIGH WINDOW FRAME DIMENSION

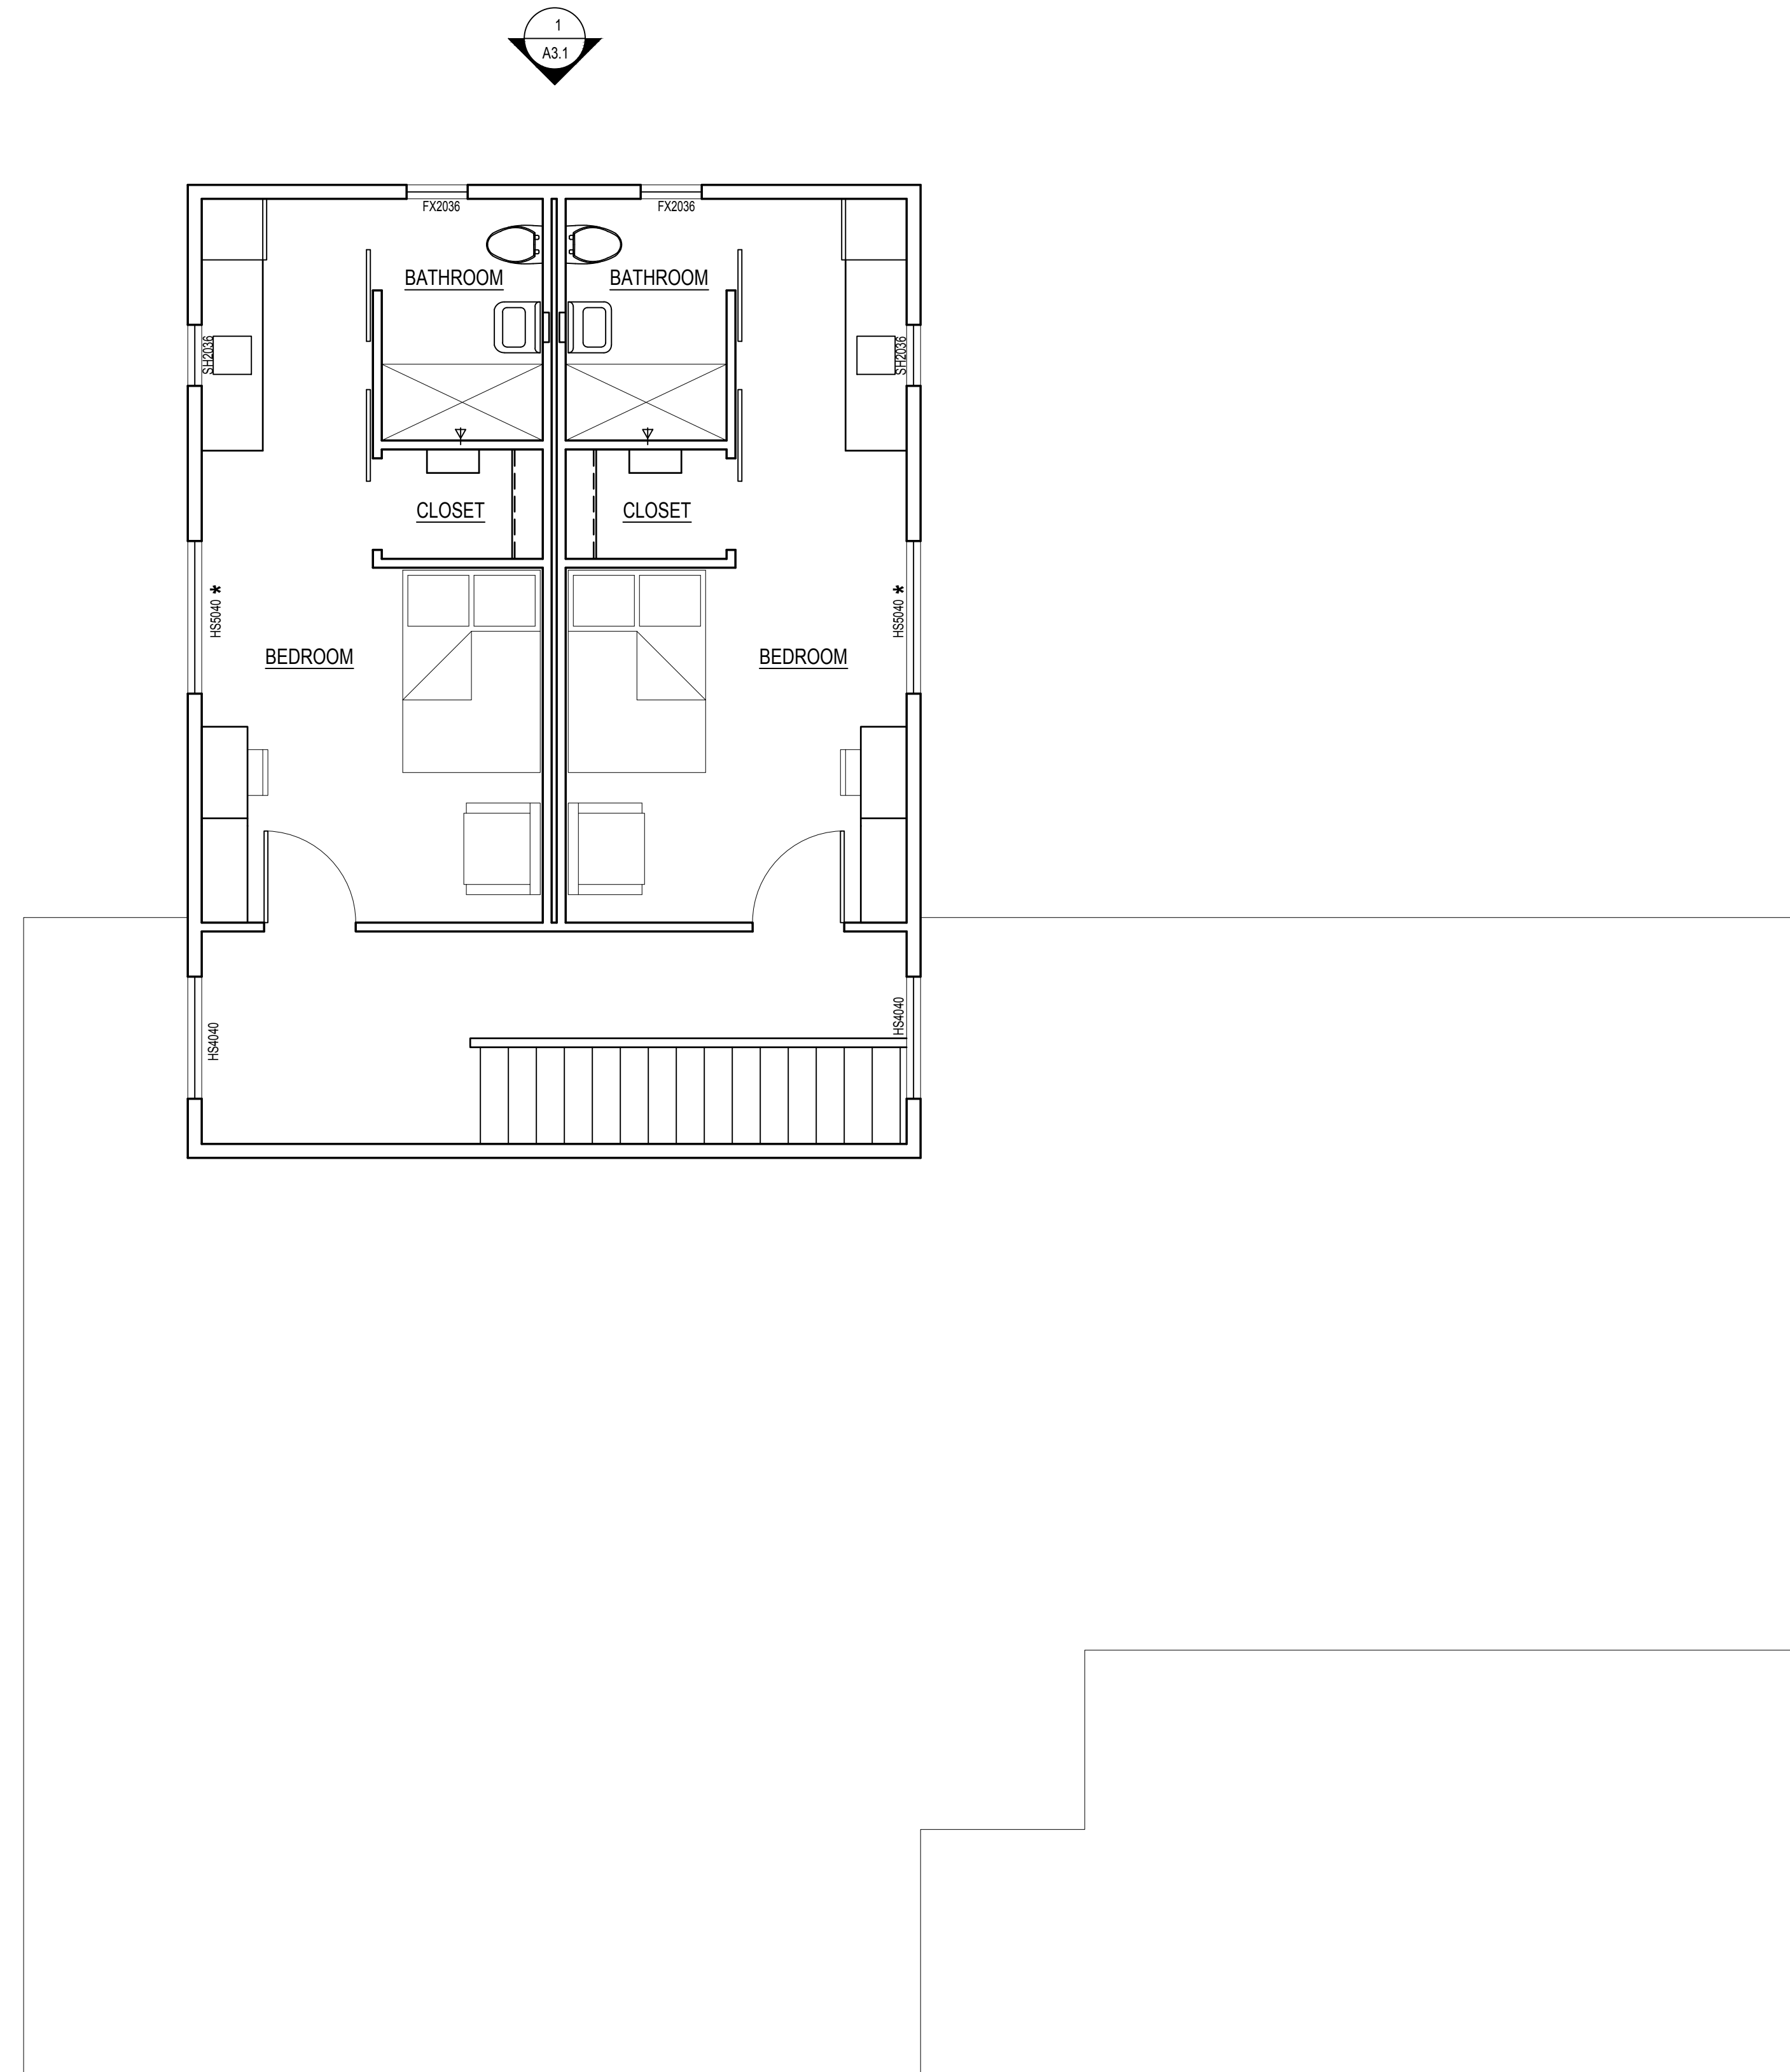

1
 A2.1
SECOND FLOOR PLAN
 1/4"=1'-0"

HEARN VETERANS VILLAGE
 2149 West Hearn Avenue, Santa Rosa, CA

PROJECT NUMBER
 16-09-00

CLIENT
 Community
 Housing
 Sonoma County

REVISIONS

DRAWING TITLE


HOUSE
 SECOND
 FLOOR PLAN
 PRELIMINARY - NOT FOR
 CONSTRUCTION

SCALE
 AS NOTED

DATE
 APRIL 8, 2021

SHEET NO.

WINDOW LEGEND
 SH3050 LETTERS REPRESENT WINDOW OR DOOR TYPE:
 SH = SINGLE HUNG WINDOW
 FX = FIXED WINDOW
 SGD = SLIDING GLASS DOOR
 * = EGRESS WINDOW TO PROVIDE AT LEAST 5.7 SF IN THE OPEN POSITION, MIN. 20" CLEAR WIDTH, AND 24" CLEAR HEIGHT WITH MAX 44" TO SILL.
 NUMBERS REPRESENT WINDOW FRAME OR DOOR DIMENSION IN FEET-INCHES:
 I.E. 3050 = 3'-0" WIDE x 5'-0" HIGH WINDOW FRAME DIMENSION

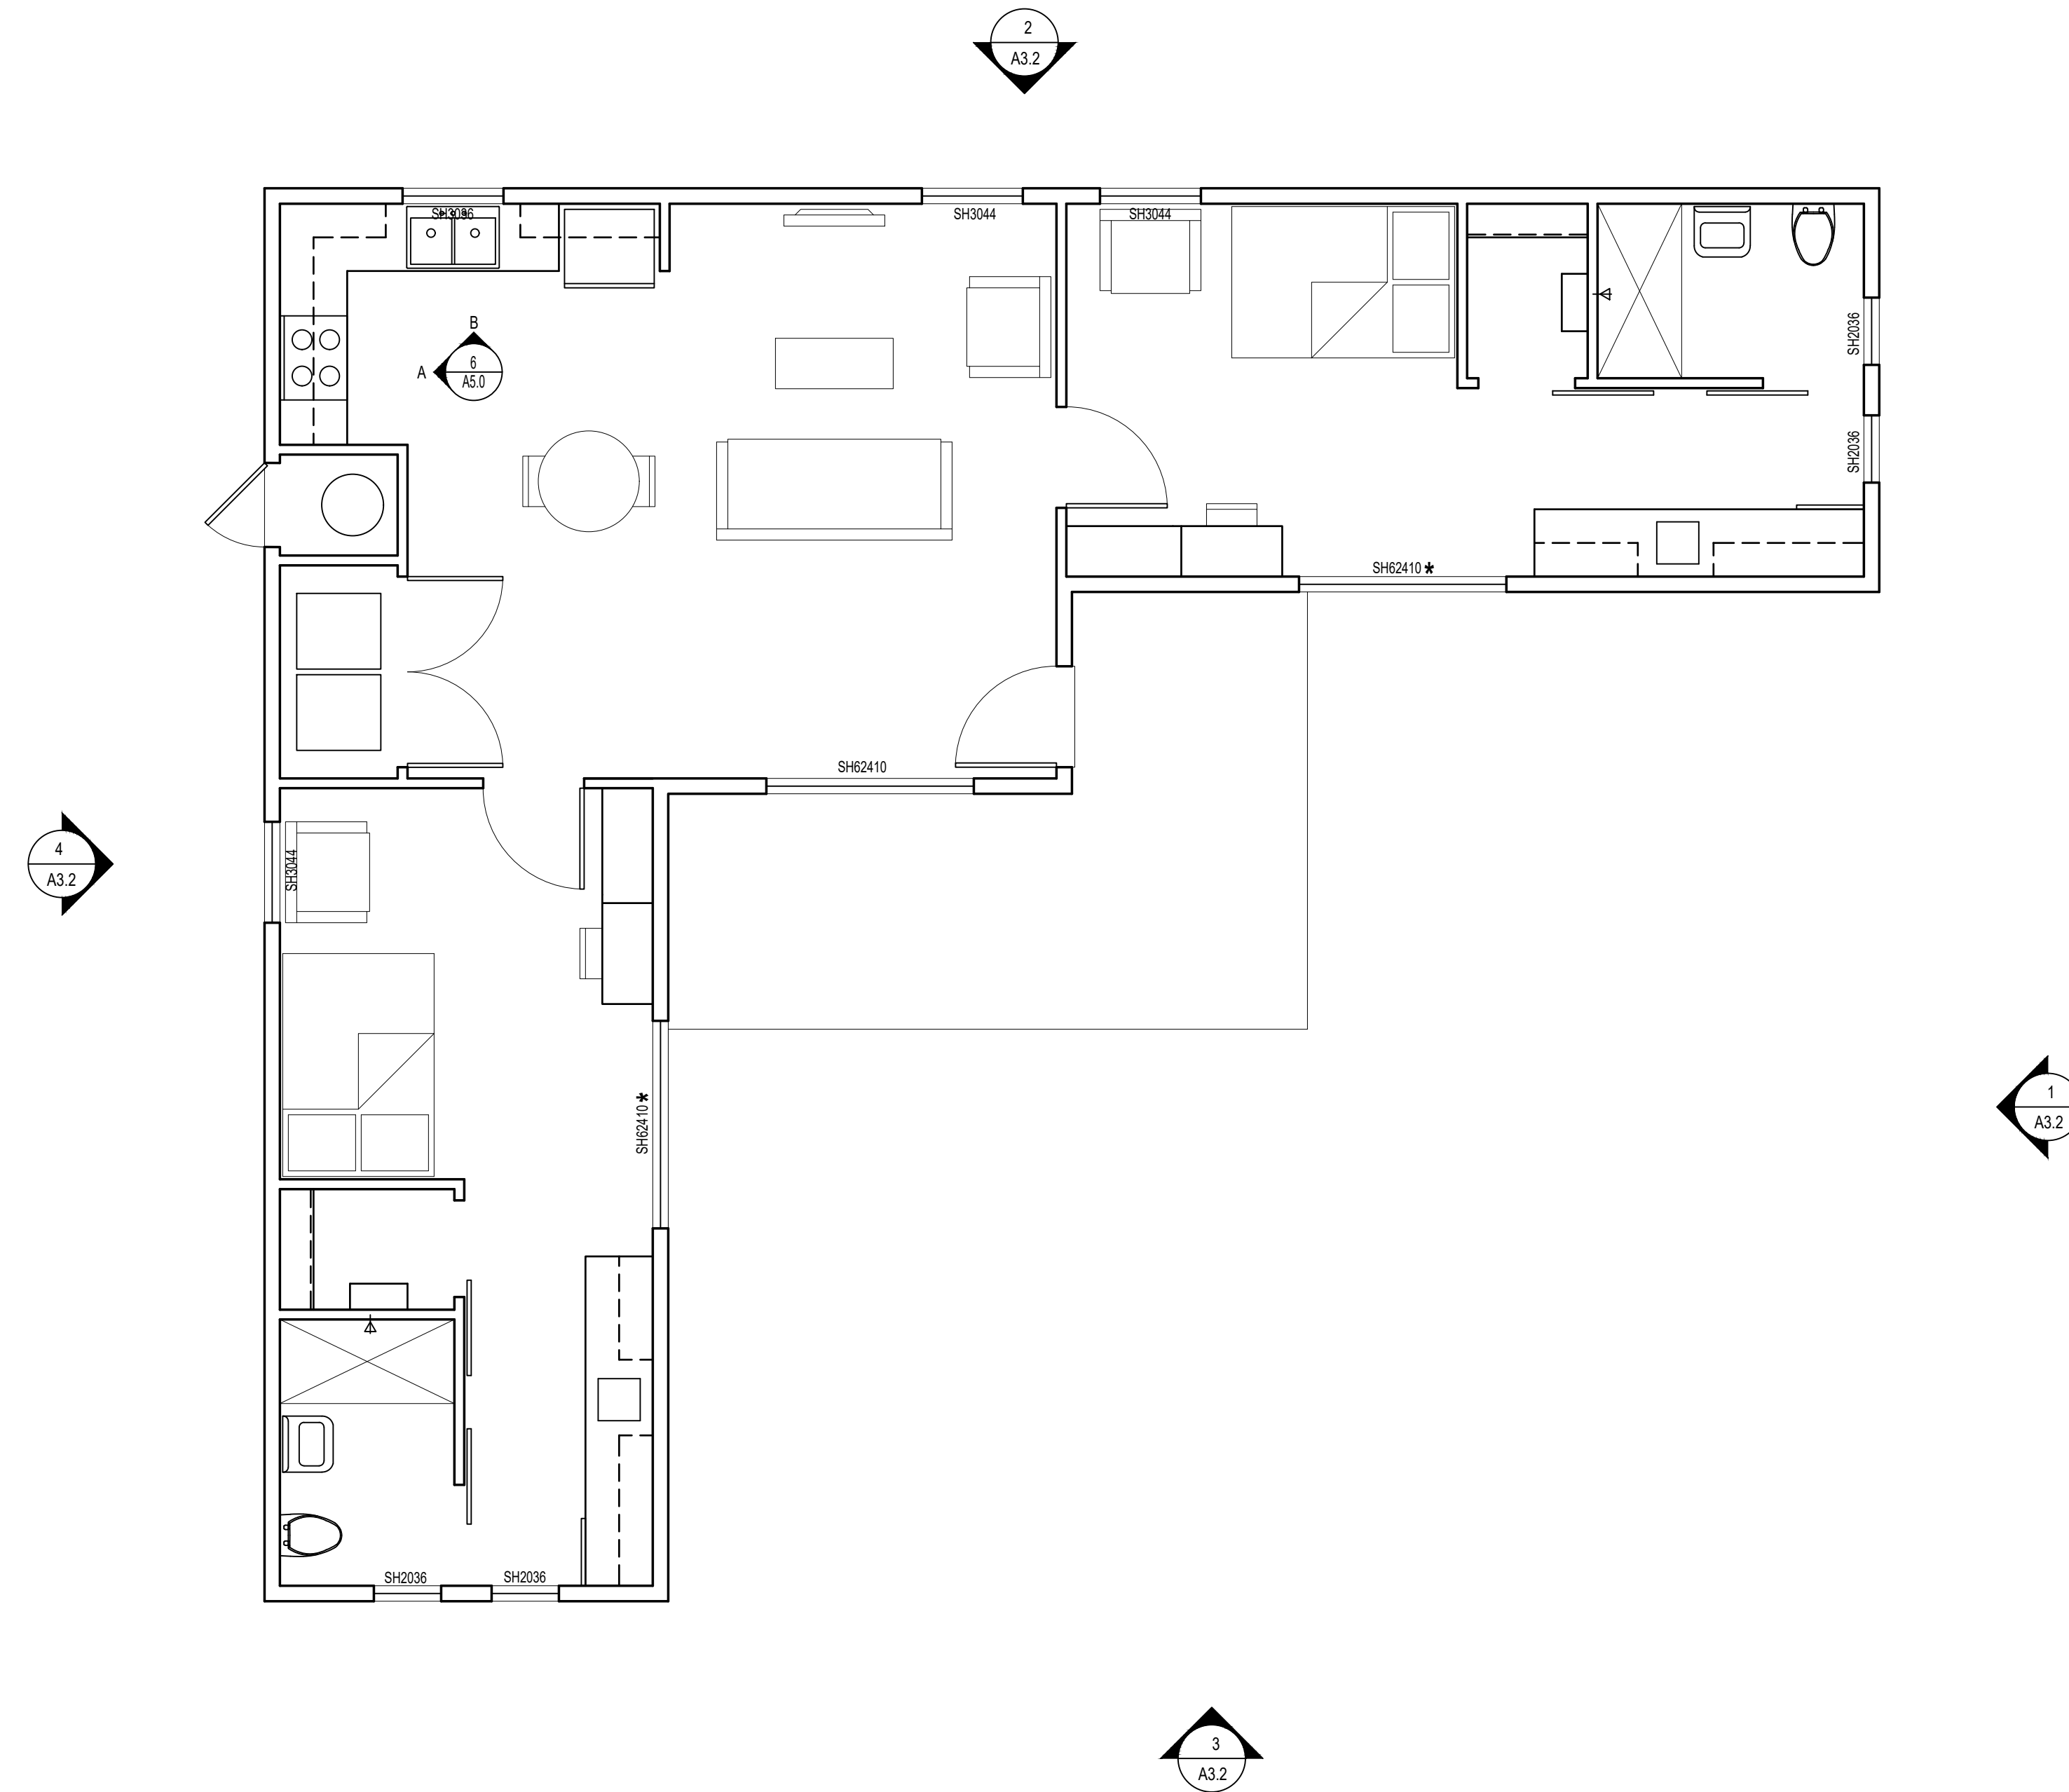

1 FIRST FLOOR PLAN
 A2.2 1/4"=1'-0"

HEARN VETERANS VILLAGE
 2149 West Hearn Avenue, Santa Rosa, CA

PROJECT NUMBER
 16-09-00

CLIENT
 Community Housing
 Sonoma County

REVISIONS

DRAWING TITLE

ADU FLOOR PLAN

PRELIMINARY - NOT FOR CONSTRUCTION

SCALE
 AS NOTED

DATE
 NOVEMBER 30, 2020

SHEET NO.

A2.2